








ENTERTAINMENT DESIGN GROUP
Please recycle this paper.

This document and the ideas and design incorporated herein, as an instrument of professional service, is the property of EDG and is not to be used, in whole or part, for any other project without the written authorization of EDG. This document is not to be reproduced or modified in any way without the written consent of EDG. This drawing represents visual concepts and construction suggestions only. It does not replace the knowledge and advice of a licensed structural engineer. The designer does not warrant, in any way, the accuracy of this information and shall not be responsible for discrepancies between this document and the existing conditions. The designer will not assume responsibility for improper engineering, construction, handling or use of this lighting equipment.

INSTRUMENT KEY

-  PRG Best Boy HP Ground Control @ 2.1kw
-  PRG Best Boy HP @ 2.1kw
-  Clay Paky Mythos @ 500w
-  Chroma Q Color Force II 72 @ 600w

TBD:
 (8) CLAY PAKY MYTHOS
 (9) CHROMA Q COLORFORCE II 72"
 (10) 2K FRESNELS
 (8) ROBE PATT LED
 (4) GLP IMPRESSION X4 BAR 20
 (20) THEATRICAL GHOST LIGHTS
 (8) 22° STAR DROP PANELS

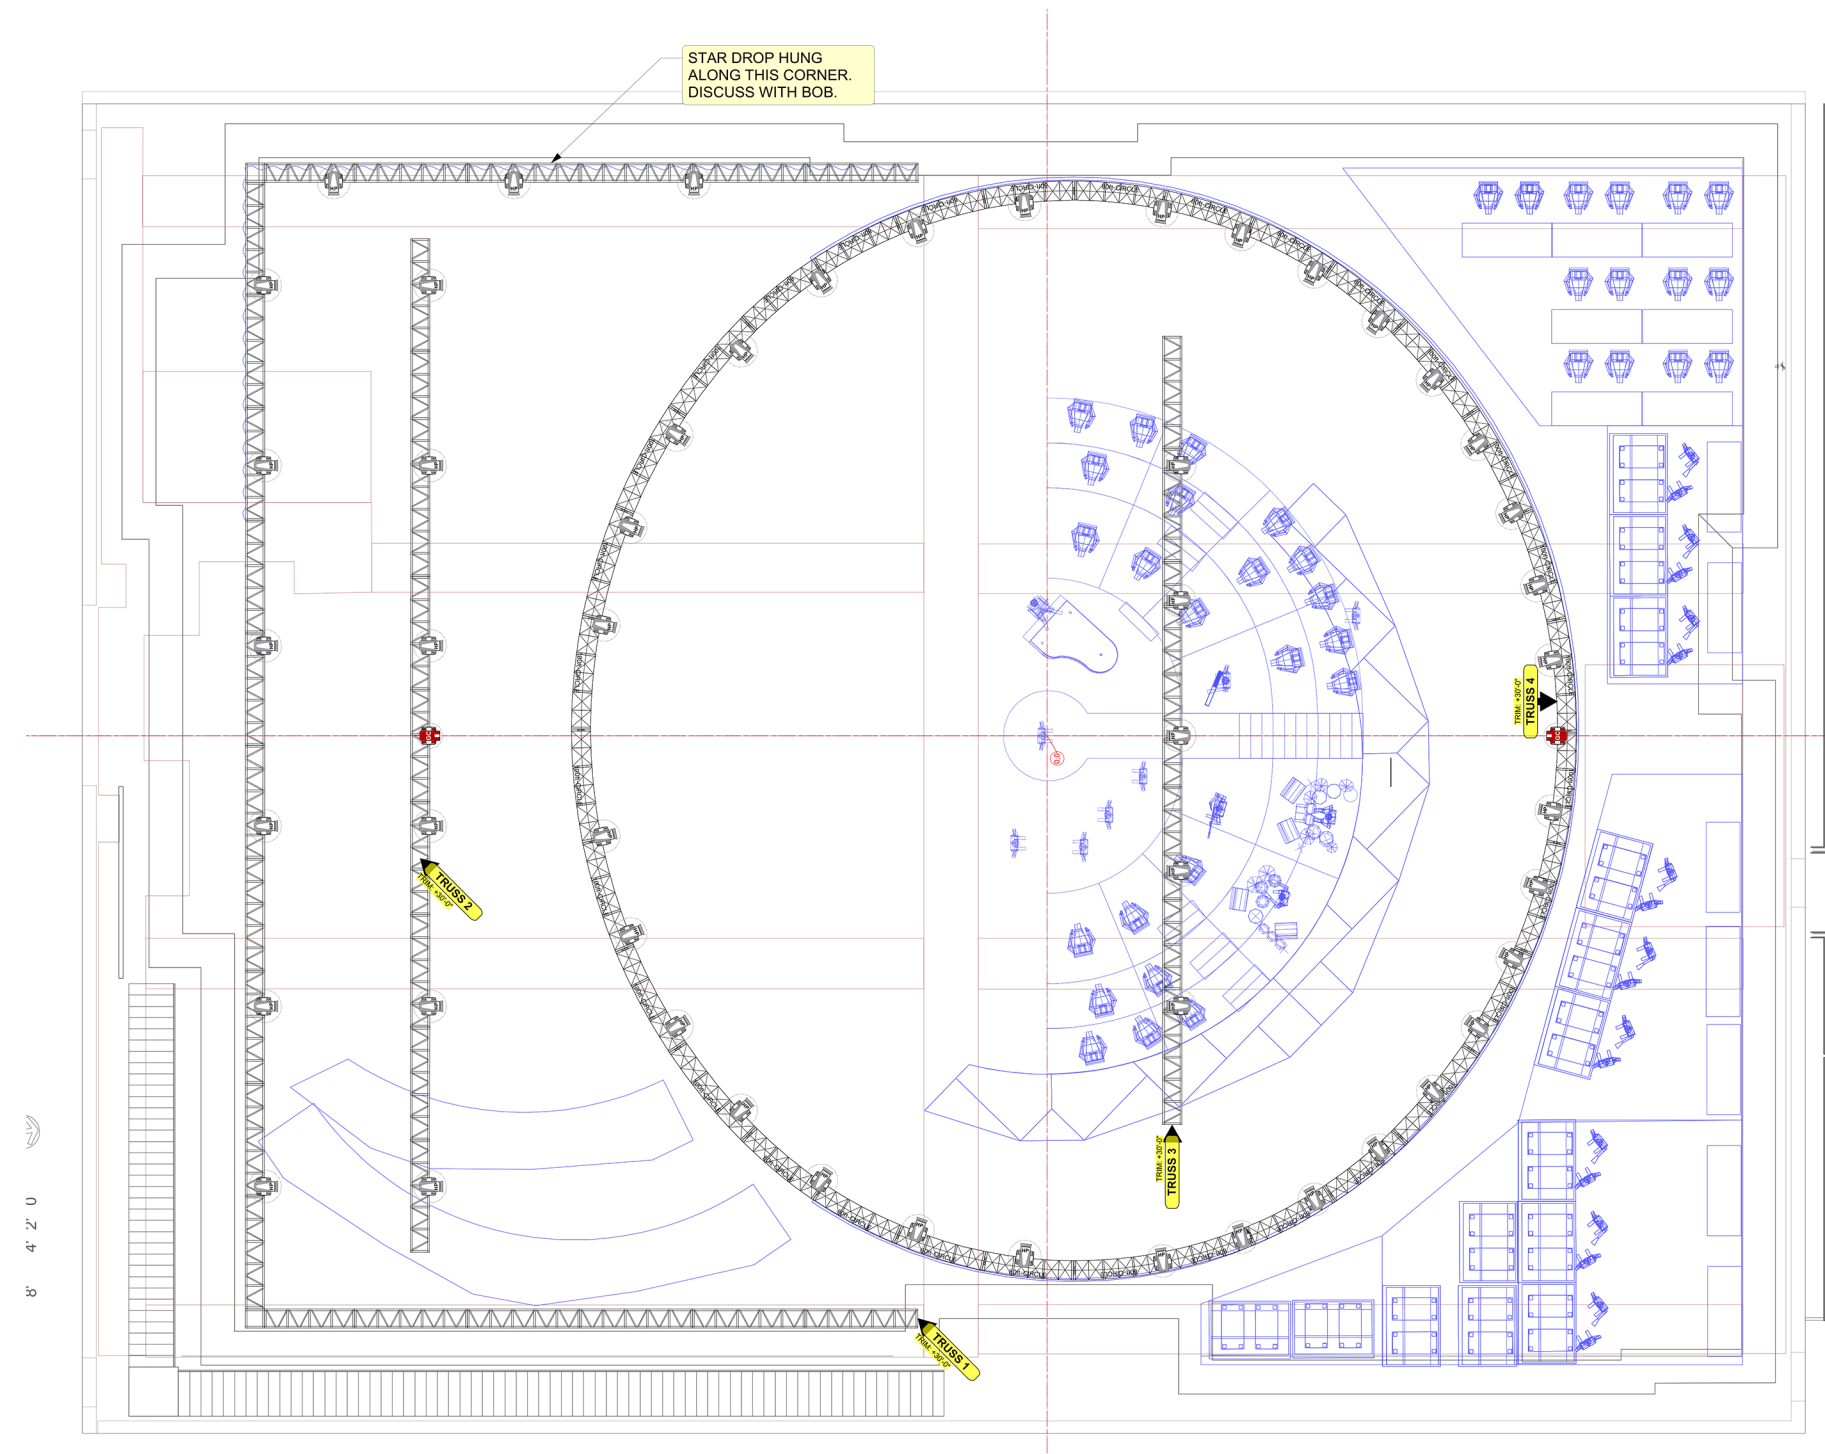

VENUE
UNIVERSAL STAGE 27
LOS ANGELES, CA

SHOW
**MICHAEL BUBLE
LOVE**

LOAD-IN	SHOWDAY	SHOW #
01/10/18	01/15-16/19	#1912

DESIGNER	BOB BARNHART
LEAD I.D.	
GAFFER	PAUL BELL JR.
PROG. 1:	ANDY O'REILLY
PROG. 2:	PATRICK BOOZER
LEAD TECH	TBD

VERSION
01. PRELIMINARY 01 / 07 / 19

PRINT ARCH D SHEET
DRAWN BY: BEG
SCALE: 1/8" = 1'-0"

CONTENTS
LX-01: OVERVIEW
LX-02: FLOOR

SHEET #
LX-01

PUBLISH DATE
01/07/2019

OVERVIEW