


SOUTH WALL

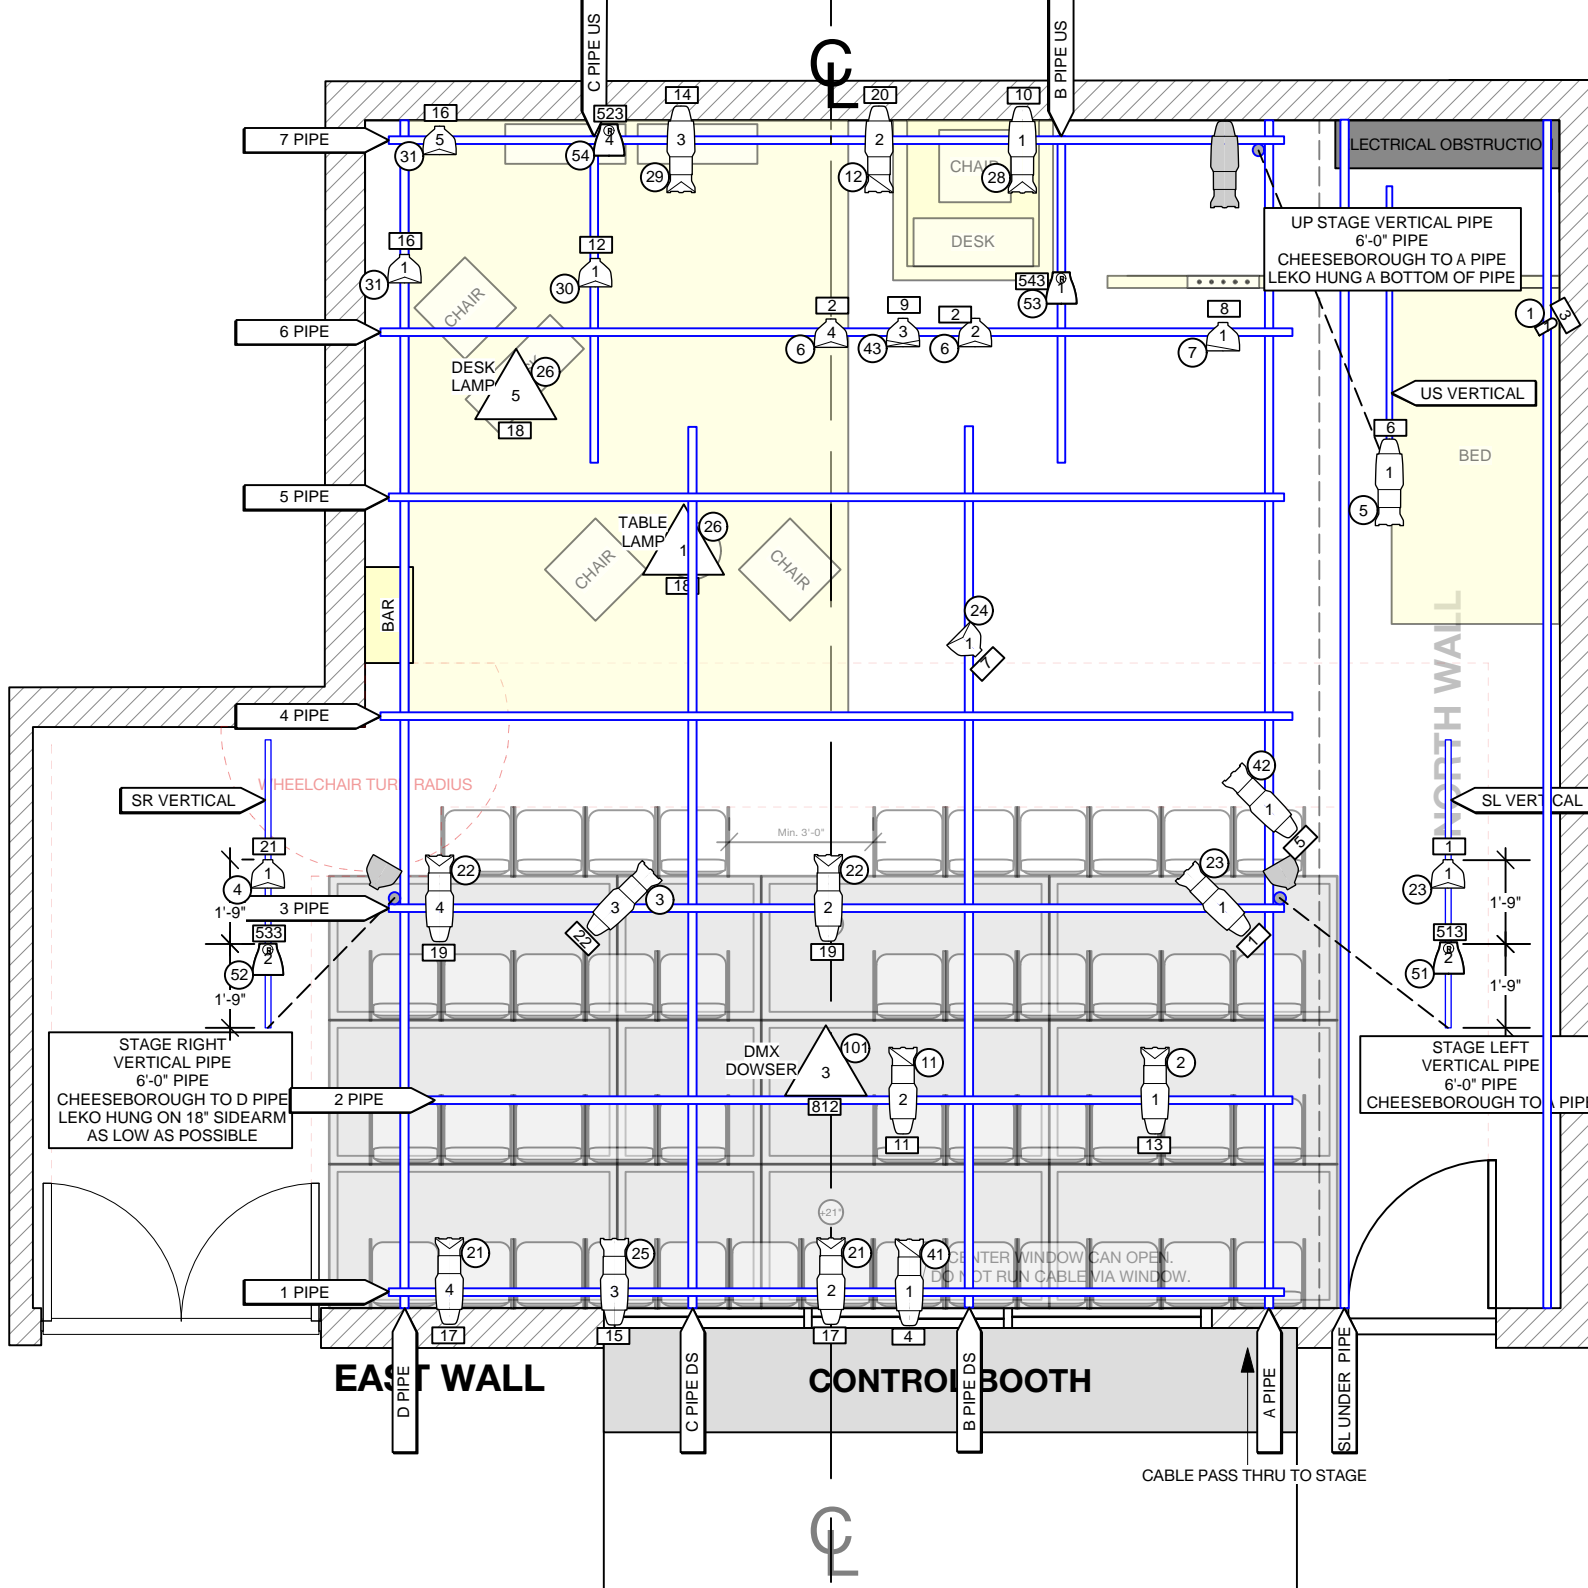


KEY TO SYMBOLS:

- ETC SOURCE 4 50 DEGREE 575W
- ETC SOURCE 4 36 DEGREE 575W
- ETC SOURCE 4 26 DEGREE 575W
- ETC SOURCE 4 PAR WFL 575W
- ETC SOURCE 4 PAR NSP 575W
- ETC SOURCE 4 PAR VNSP 575W
- ETC COLORSOURCE PAR MR 90W

NOTES

- Cabling must be neat
- All units on 1'-6" centers unless noted

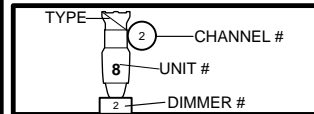

THIS DRAWING REPRESENTS VISUAL CONCEPTS AND CONSTRUCTION SUGGESTIONS ONLY. IT DOES NOT REPLACE THE KNOWLEDGE AND ADVICE OF A LICENSED STRUCTURAL ENGINEER. THE DESIGNER IS UNQUALIFIED TO DETERMINE THE STRUCTURAL APPROPRIATENESS OF THIS DESIGN AND WILL NOT ASSUME RESPONSIBILITY FOR IMPROPER ENGINEERING OR USE.

Michael O'Connor Lighting Design

LD. 4024
michael@oconnorlighting.com

PRODUCED BY
New Light Theater project
DIRECTED BY JERRY HEYMANN
SCENERY DESIGNED BY DARA WISHINGRAD
COSTUMES DESIGNED BY KARA BRANCH
LIGHTING DESIGNED BY MICHAEL O'CONNOR
SOUND DESIGNED BY ANDY COHEN



SCALE: 1/4" = 1'-0"
EXCEPT WHERE NOTED
DATE: 2/9/19
REVISION #1 2/19/19
#2 2/27/19 POST TECH
DRAWN BY: MOC

DRAWING
1
OF 1

LIGHT PLOT