


Main Stage Overall Ground Plan

Scale: 1"=12'

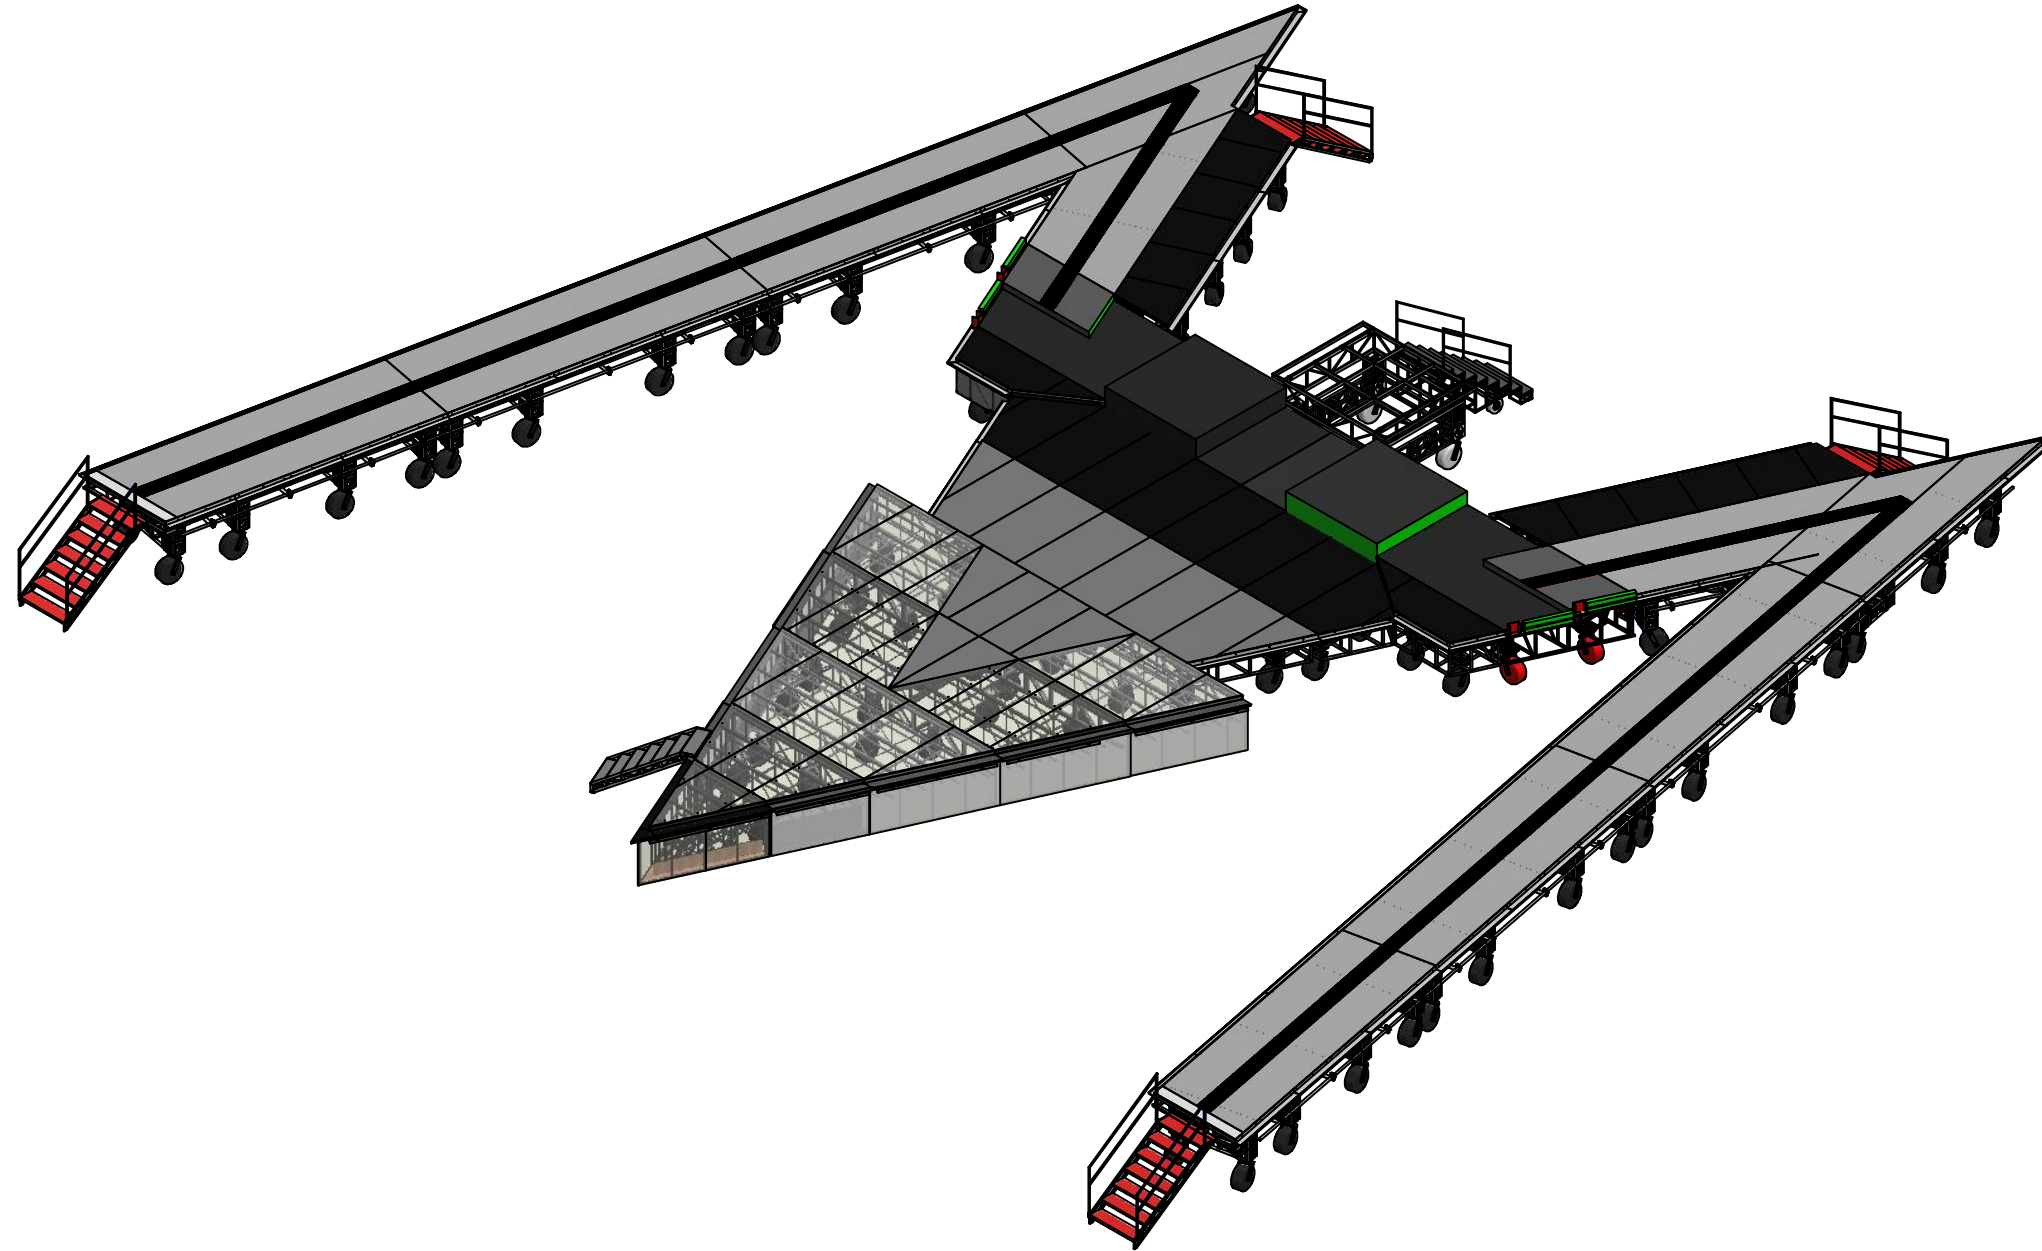

Project Name: Super Bowl LIII  
Halftime Show

File Name: SBL LIII Main Stage  
Overall Assembly.dwg

Project Number: 14895

Date: 2/5/2019

Revision: 1.0

Sheet: 1 of 1

Scale: As Noted On  
B Paper

Finish:

Estimated Weight:

General Notes:

Modified By: Alec Brierty

Drawn By: Alec Brierty

This drawing is the property of **All Access Staging and Productions** and can not be duplicated, modified or used for any other purpose without written permission from **All Access Staging and Productions**. Use of this drawing for bidding is strictly prohibited. Verify all Dimensions, specifications and conditions before using this drawing for construction.

This drawing is **CONFIDENTIAL** and should not be disclosed to a 3rd Party without written permission from **All Access Staging and Productions**.



1320 Storm Parkway • Torrance • CA 90501  
Telephone: 310-784-2464 • Fax: 310-517-0899