

THIS DRAWING AND THE IDEAS, ARRANGEMENT, DESIGNS, AND PLANS, INDICATED HEREON OR REPRESENTED HEREBY ARE OWNED BY AND REMAIN THE EXCLUSIVE PROPERTY OF THE LIGHTING DESIGN GROUP, INC. THEY HAVE BEEN CREATED AND DEVELOPED FOR THE USE ON AND IN CONNECTION WITH THE SPECIFIED PROJECT. WRITTEN DIMENSIONS ON DRAWINGS SHALL HAVE AUTHORITY OVER SCALED. CONTRACTORS AND MANUFACTURERS SHALL VERIFY AND BE RESPONSIBLE FOR ALL DIMENSIONS AND THE CONDITIONS ON THE JOB SITE. ANY VARIATIONS FROM DRAWINGS ARE TO BE REPORTED TO THE LIGHTING DESIGN GROUP, INC. PRIOR TO PERFORMING WORK. THESE DRAWINGS REPRESENT VISUAL CONCEPTS AND CONSTRUCTION AND RIGGING SUGGESTIONS ONLY. THE DESIGNER IS UNQUALIFIED TO DETERMINE STRUCTURAL APPROPRIATENESS OF THIS DESIGN AND WILL NOT ASSUME RESPONSIBILITY FOR IMPROPER ENGINEERING, CONSTRUCTION, RIGGING, HANDLING OR USE OF THIS LIGHTING. ALL MATERIALS MUST COMPLY WITH THE MOST STRINGENT APPLICABLE FEDERAL AND LOCAL FIRE AND SAFETY CODES.



REVISIONS			
REV	DRW	DATE	DESCRIPTION
4	dk	1/16/15	Hang Updates
5	dk	2/5/15	Hang Updates
6	dk	4/17/15	Taping Updates
7	dk	12/17/15	Season 47 Updates
8	dk	3/10/16	New 1-2-3 Interior
9	dk	5/5/16	End Season 47 Updates
10	dk	10/16/17	Season 49 Updates
11	dk	10/3/18	Season 50 Updates

Drawing Title:
LIGHT PLOT

Producer:
sesameworkshop.


Scale: 1/4" = 1'-0"
Designer: Daniel Kelley

Job #: SW1402
Drawn By: dk

Drawing Date: 11/15/14
Show Date: 2/2/15

File Name: Sesame Street 50 Studio J LIGHT PLOT V11
Facility: Kaufman Astoria Studios 54-12 54th Street Astoria, NY 11006

Plate:

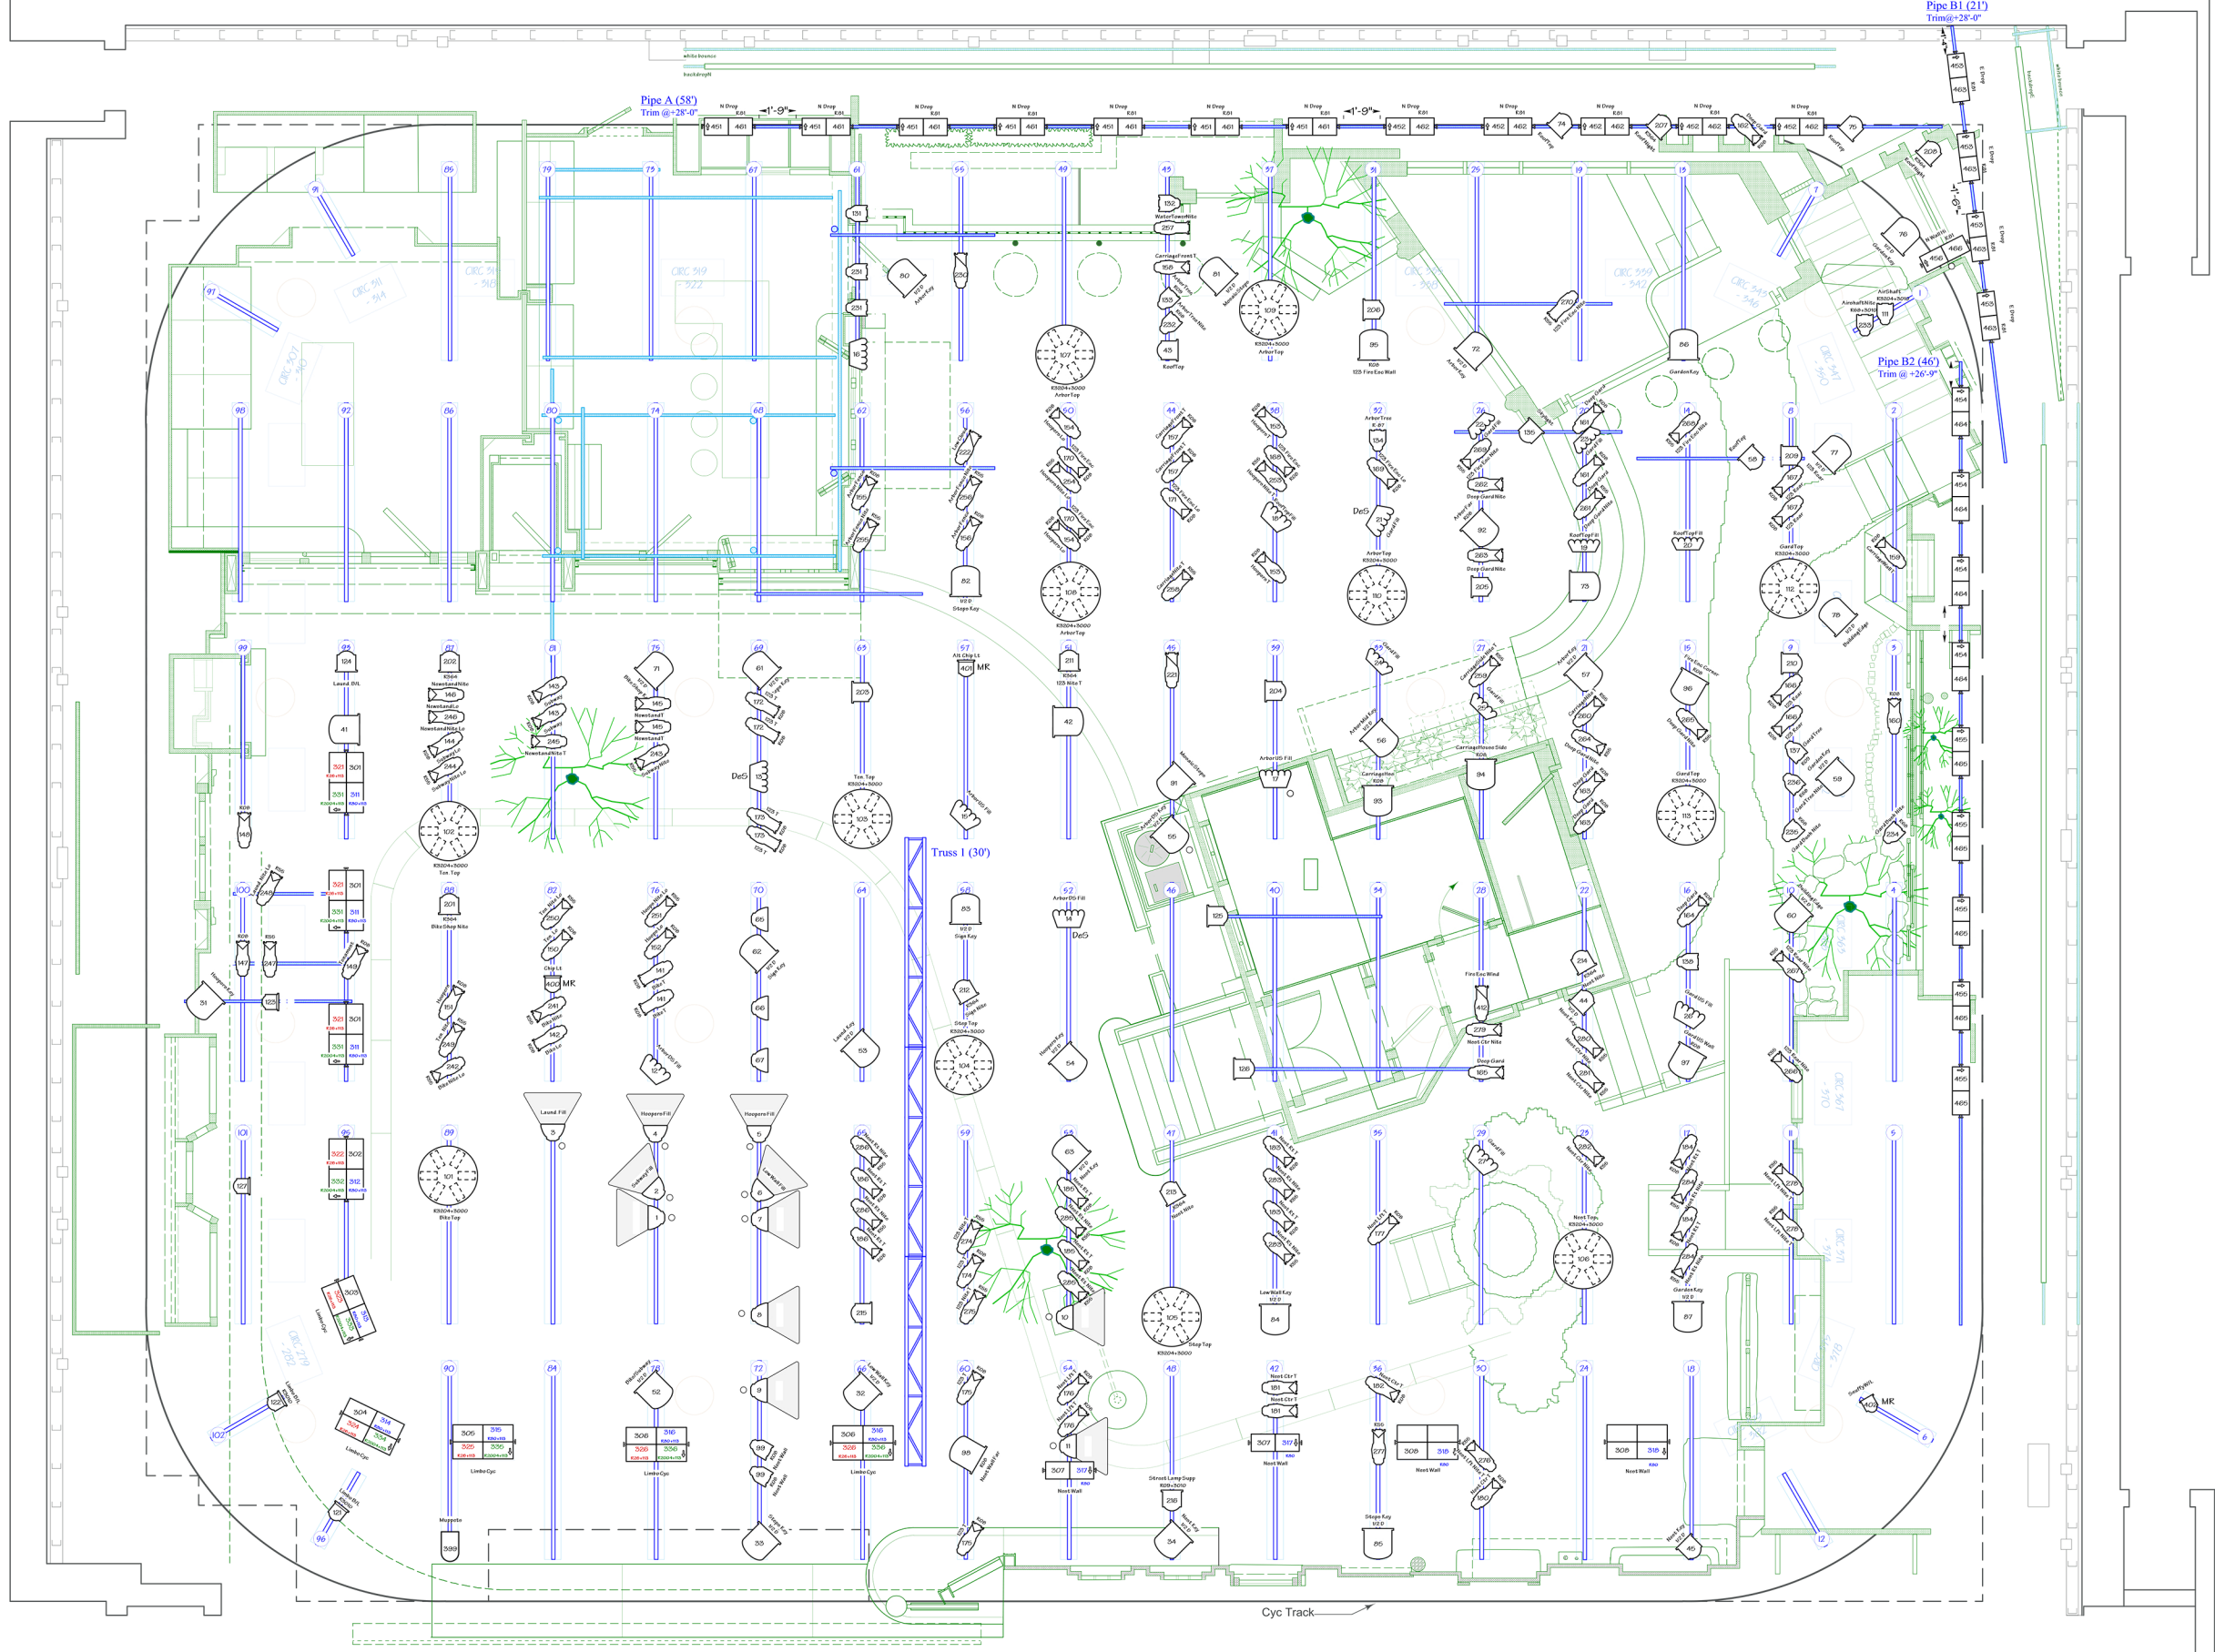

Key:

	54 26" Leko @ 750w		12" Paper Lantern @ 150w		Stik-Up @ 100w		Par 38 Flood @ 65w	Typical:
	54 36" Leko @ 750w		1kw Baby Soft		Mini Ten @ 500w		Practical	
	54 50" Leko @ 750w		2kw Zip Soft		Par 46 NSP @ 200w		Far Cyc 2 Cell @ 1000w	
	54 PAR NSP @ 575w		4kw Baby Soft		Par 64 MFL @ 1000w		Far Cyc 4 Cell @ 1000w	
	54 PAR MFL @ 575w		3kw Space Light		24" x 36" Chimera Hood with 1/4 Grid Cloth		Channel Number	
			2kw Open Face @ 2000w					

Notes:
- Provide 2 Baby Softlights on rolling stands
- Provide 2 2k Blondes with Chimera Hood (with 1/4 Grid Cloth) on Rolling Stands